





Right Elevation

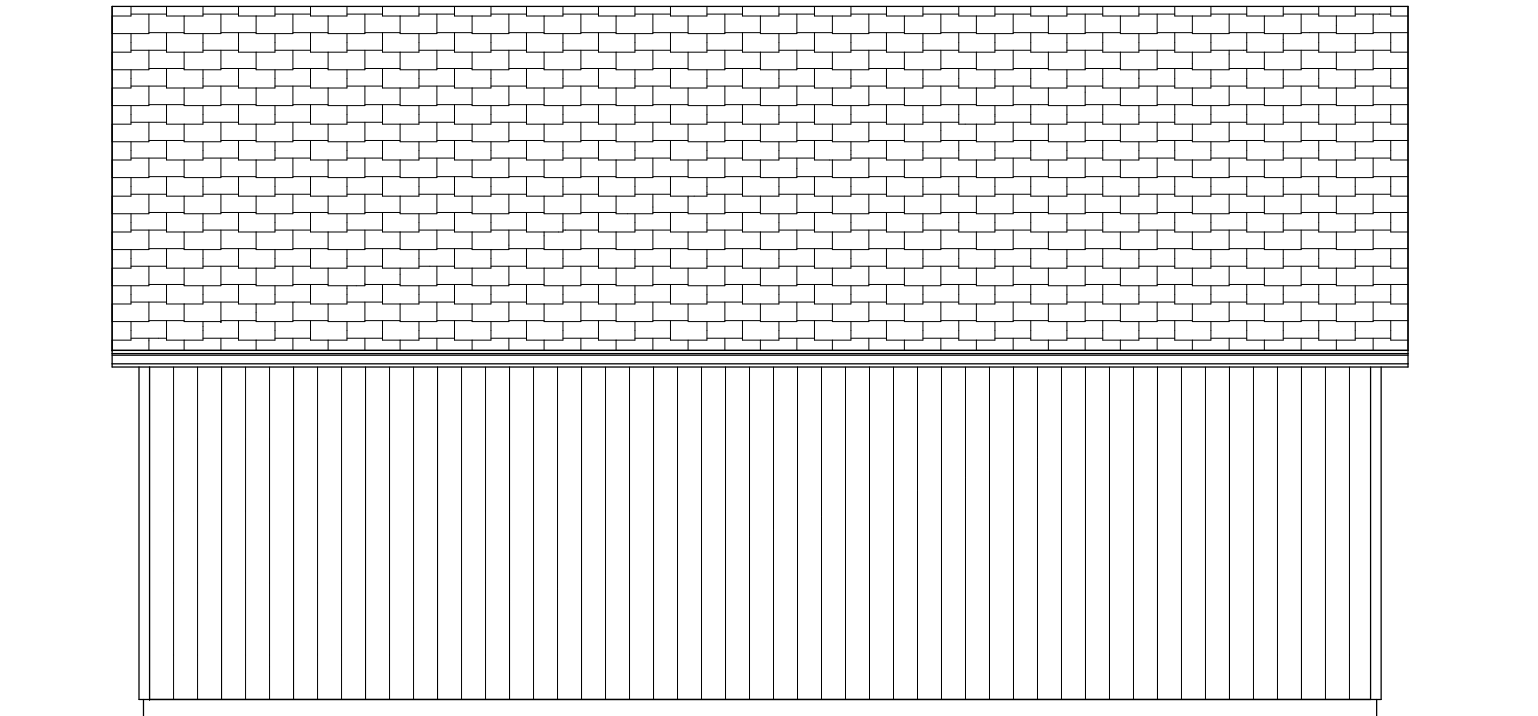

Rear Elevation



Left Elevation

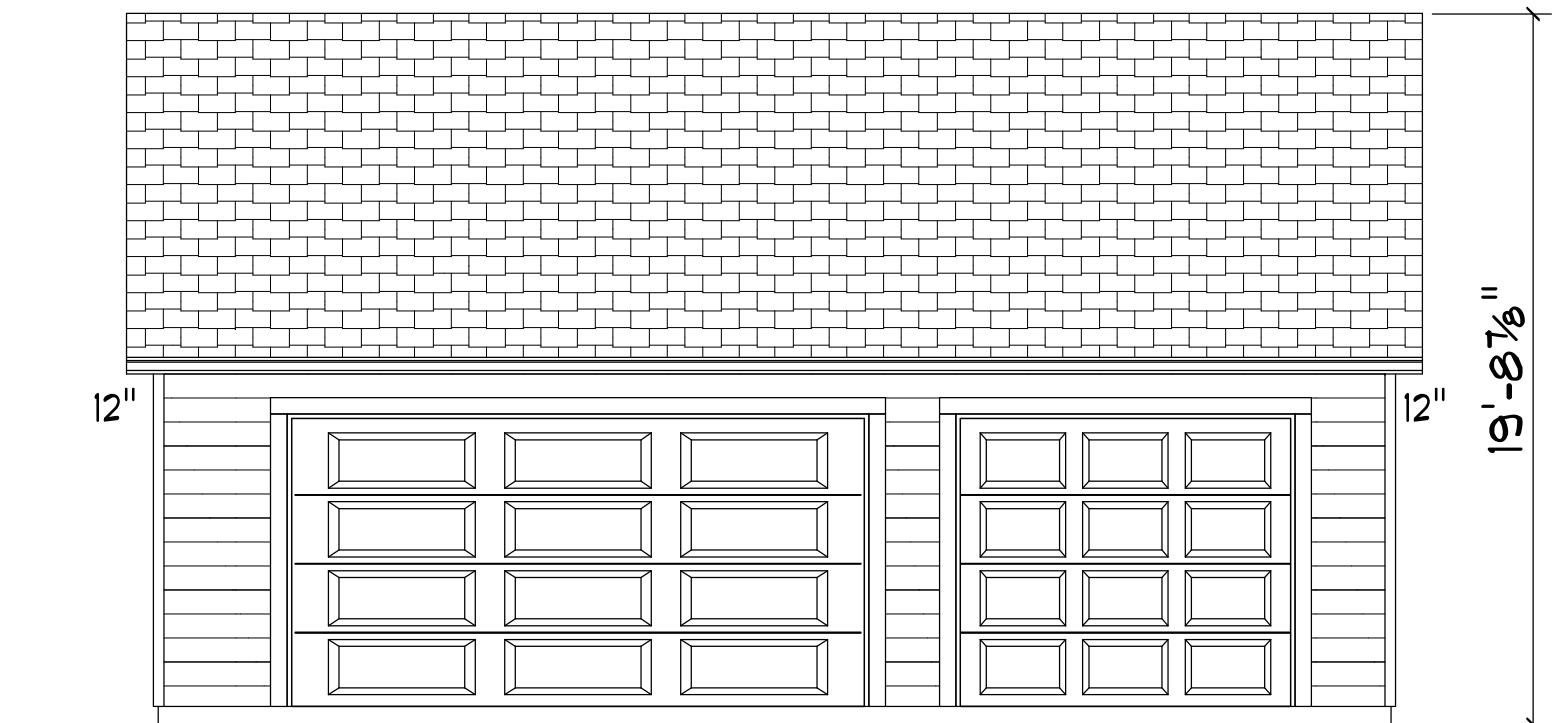

Front (East) Elevation $3/16'' = 1'-0''$